




Section A-A.
Scales: 1:250 Horizontal & 1:250 Vertical.

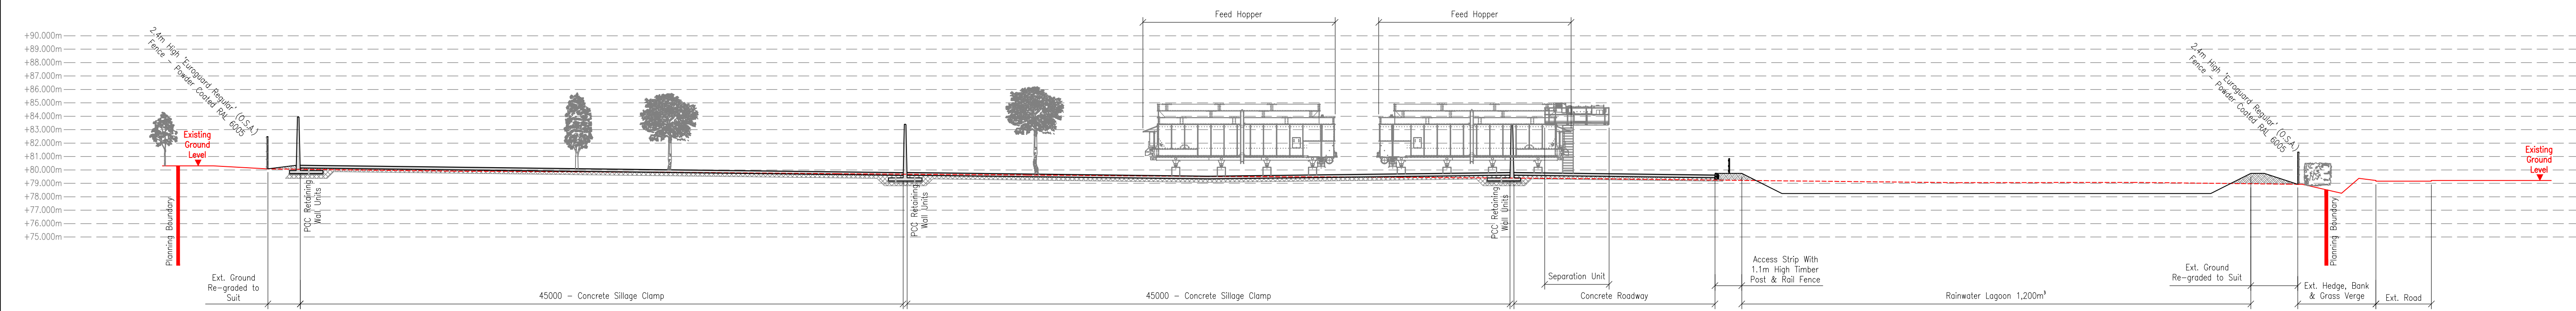


Section B-B.
Scales: 1:250 Horizontal & 1:250 Vertical.

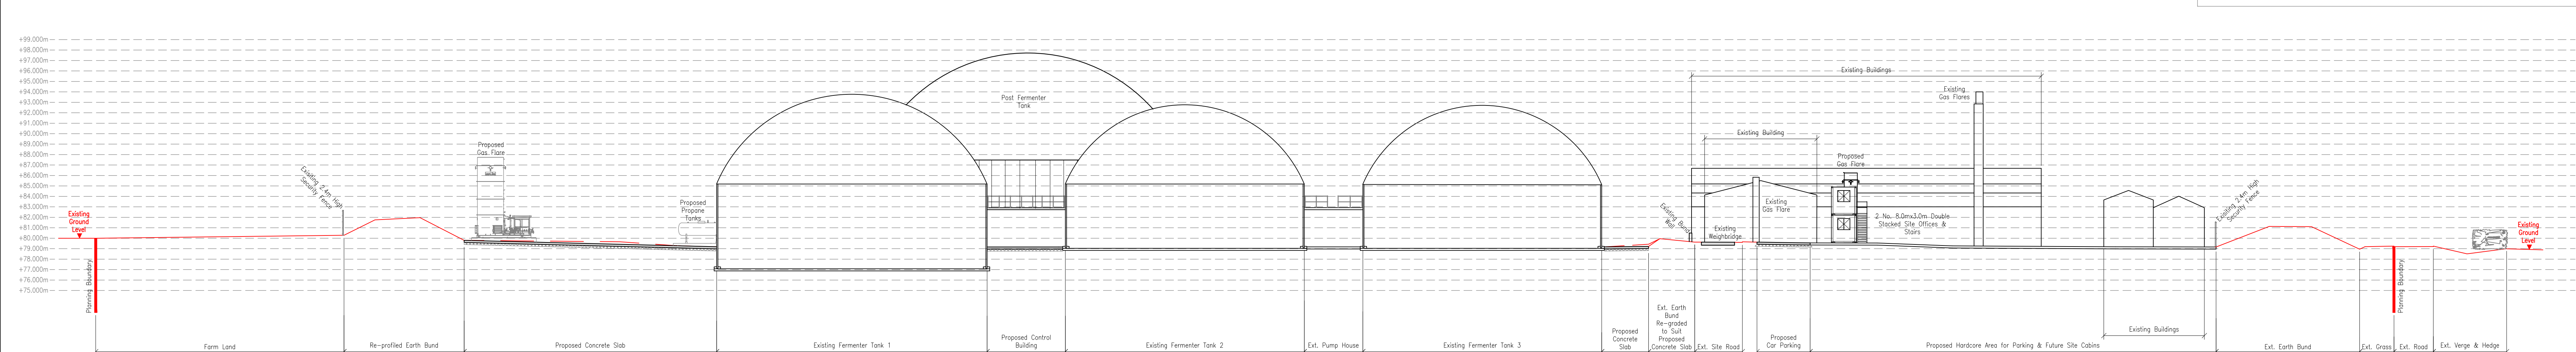


Section C-C.
Scales: 1:250 Horizontal & 1:250 Vertical.

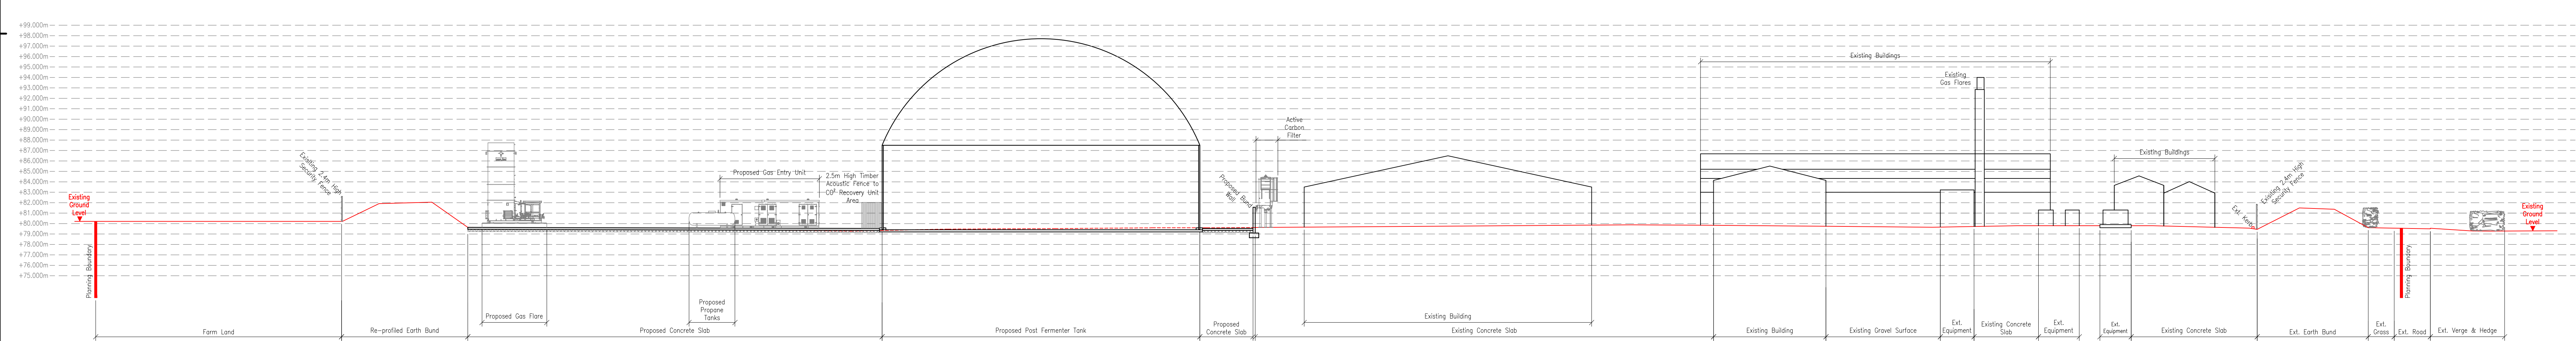



Section D-D.
Scales: 1:250 Horizontal & 1:250 Vertical.

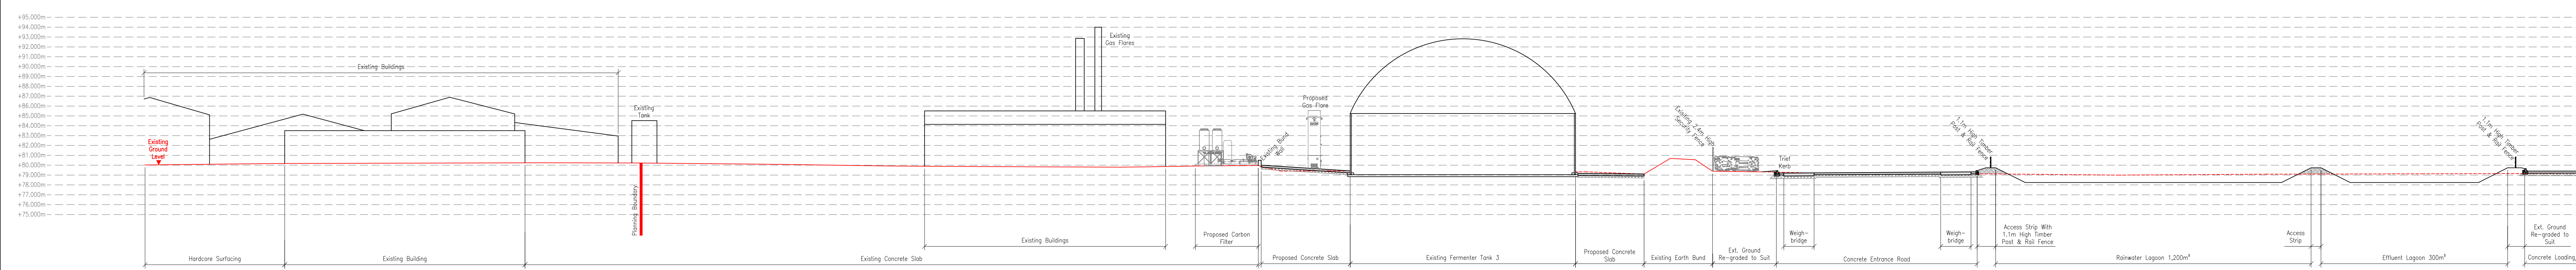

Section E-E.
Scales: 1:250 Horizontal & 1:250 Vertical.

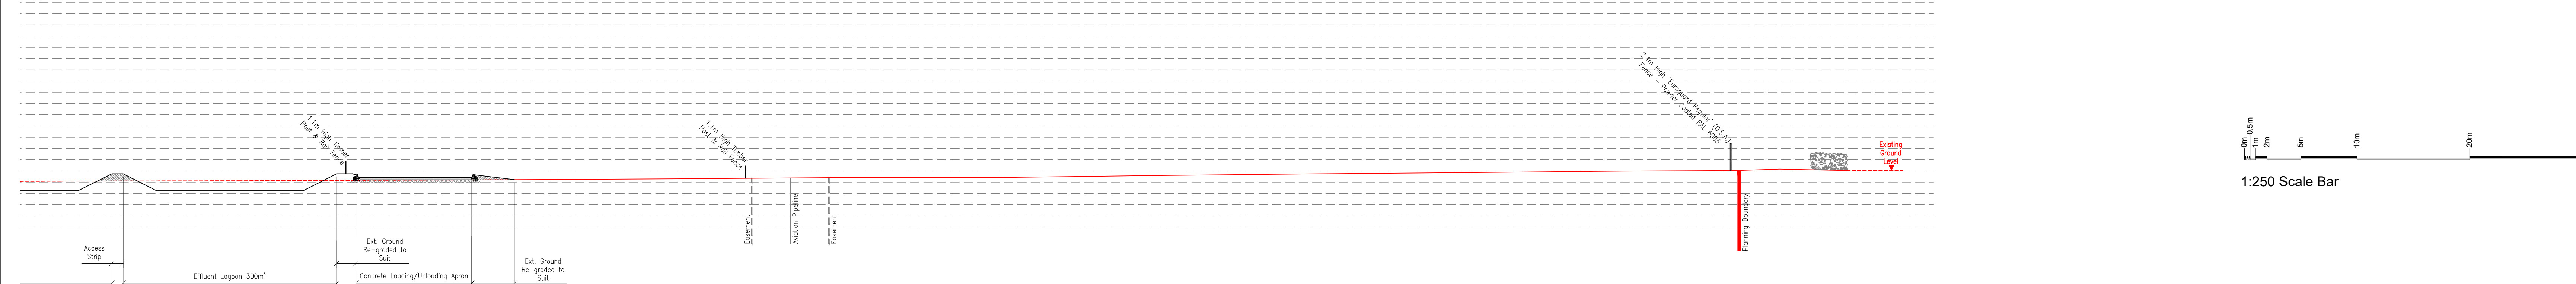

Section E-E Continued.
Scales: 1:250 Horizontal & 1:250 Vertical.

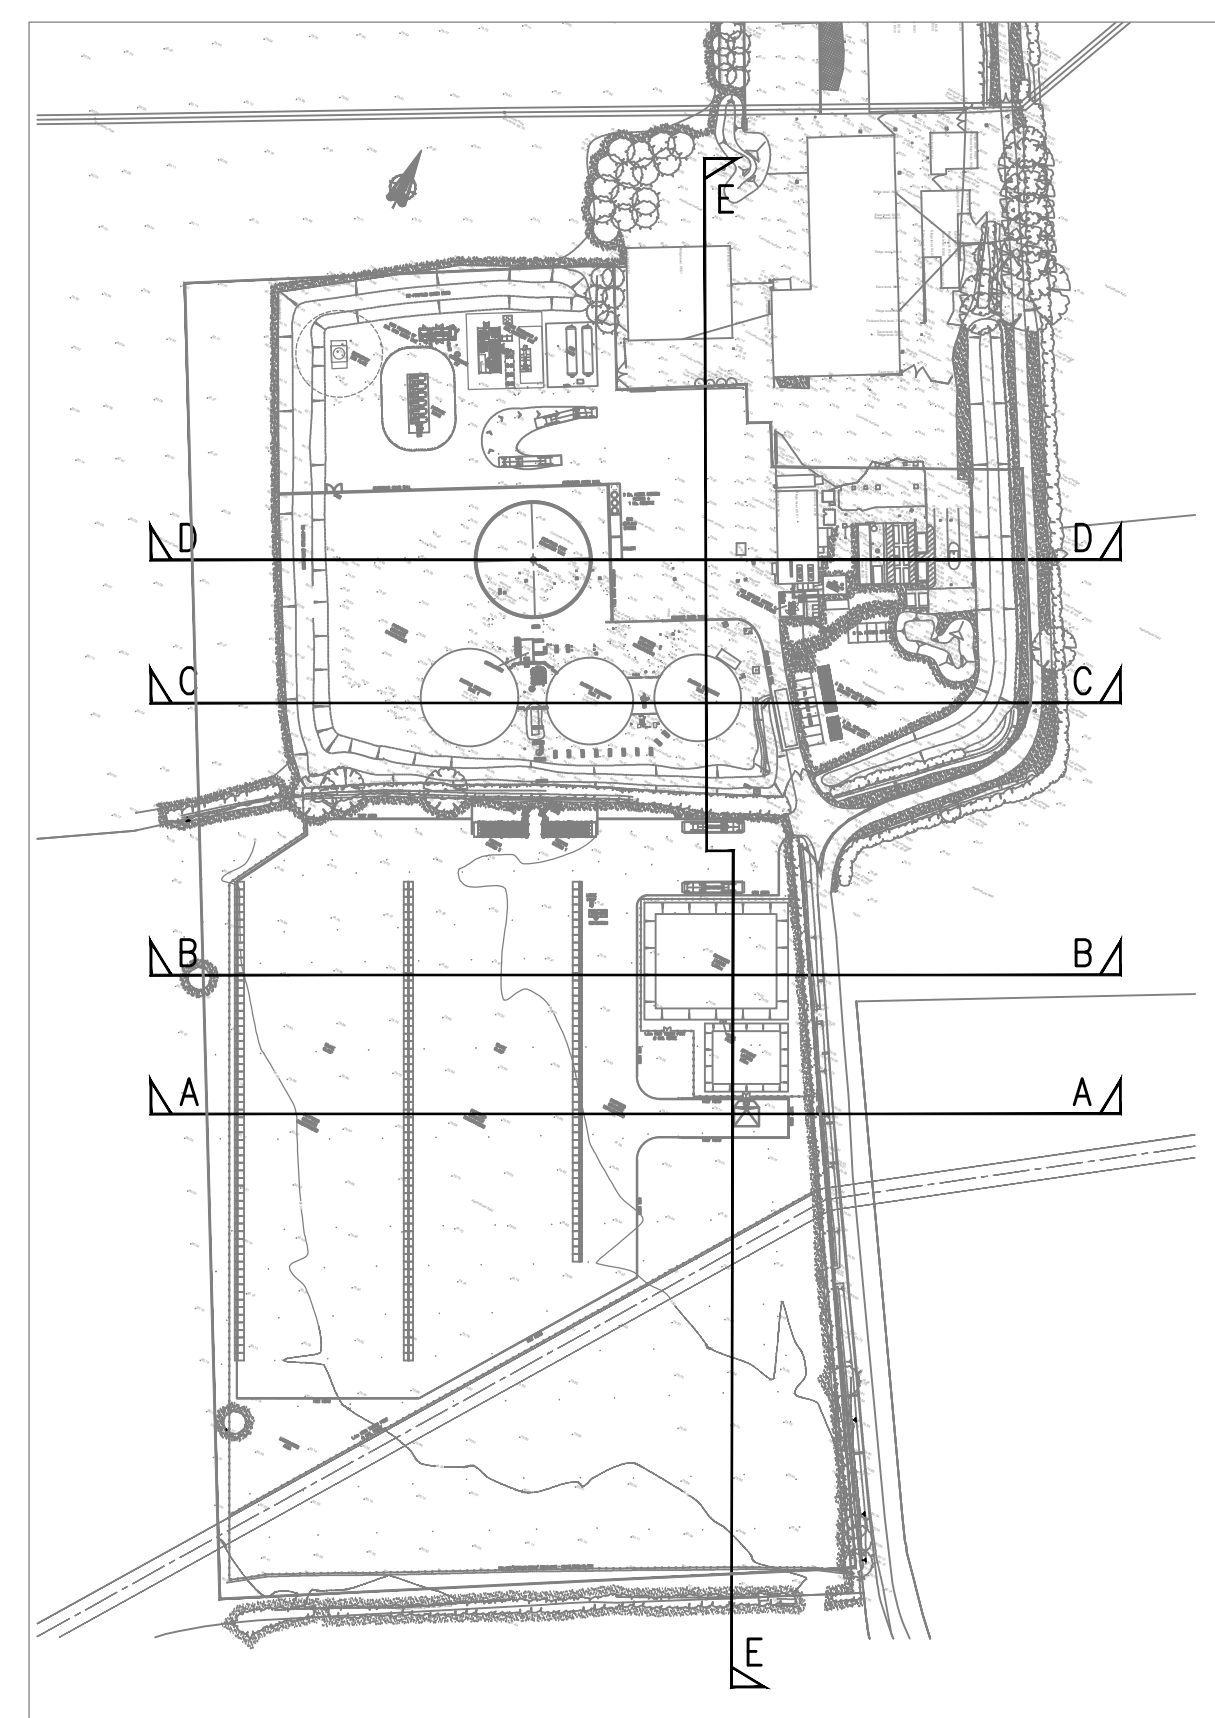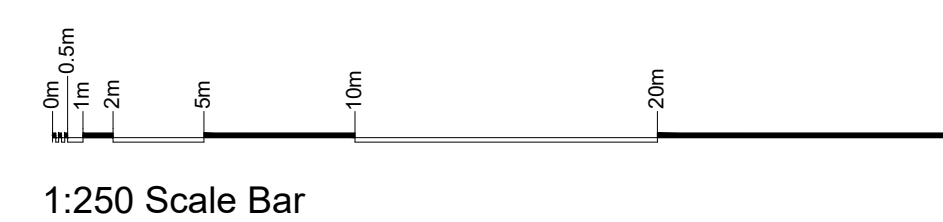

- NOTES**
1. All dimensions must be checked on site and not scaled from this drawing.
 2. The Contractor shall make a survey of the site and shall be responsible for obtaining all dimensions and levels necessary for the proper fabrication of the structure as indicated.
 3. All levels shown on this drawing are relative to Agreed Datum
 4. This drawing is to be read in conjunction with 100 Series Drawings.

D	16/12/20	Acoustic Fencing Added to Section D-D	750	JRC
C	11/12/20	Red Boundary Line Revised For Planning Application	750	JRC
B	23/11/20	Issued For Planning Application Purposes	750	JRC
A	16/11/20	Issued For Planning Purposes Only	750	JRC
Rev	Date	Description	DR	CH

© copyright

UWID
Approved by Uwid



Registered

Link-up
Approved by Link-up



Qualified
by Audit

GGP CONSULT

**CONSULTING ENGINEERS
PROJECT MANAGEMENT**

2 Hallam Road
Priory Park East
HULL HU4 7DY
United Kingdom

Telephone +44(0) 1482 627963
Fax +44(0) 1482 641736
Email info@ggpconsult.co.uk

Client
Castle Eaton Biogas Ltd.

Job Title
Castle Eaton,
AD Plant Expansion
Development.

Drawing Title
Planning –
Proposed Sections.

Status	Planning		
Scale	1:250	⊗ A0	Date Oct '20
Drawn By	ML		Checked JC
			Approved JC
Drg. No.		Rev	
28759/PL/106		D	

**NOT FOR CONSTRUCTION
FOR PLANNING PURPOSES ONLY**