


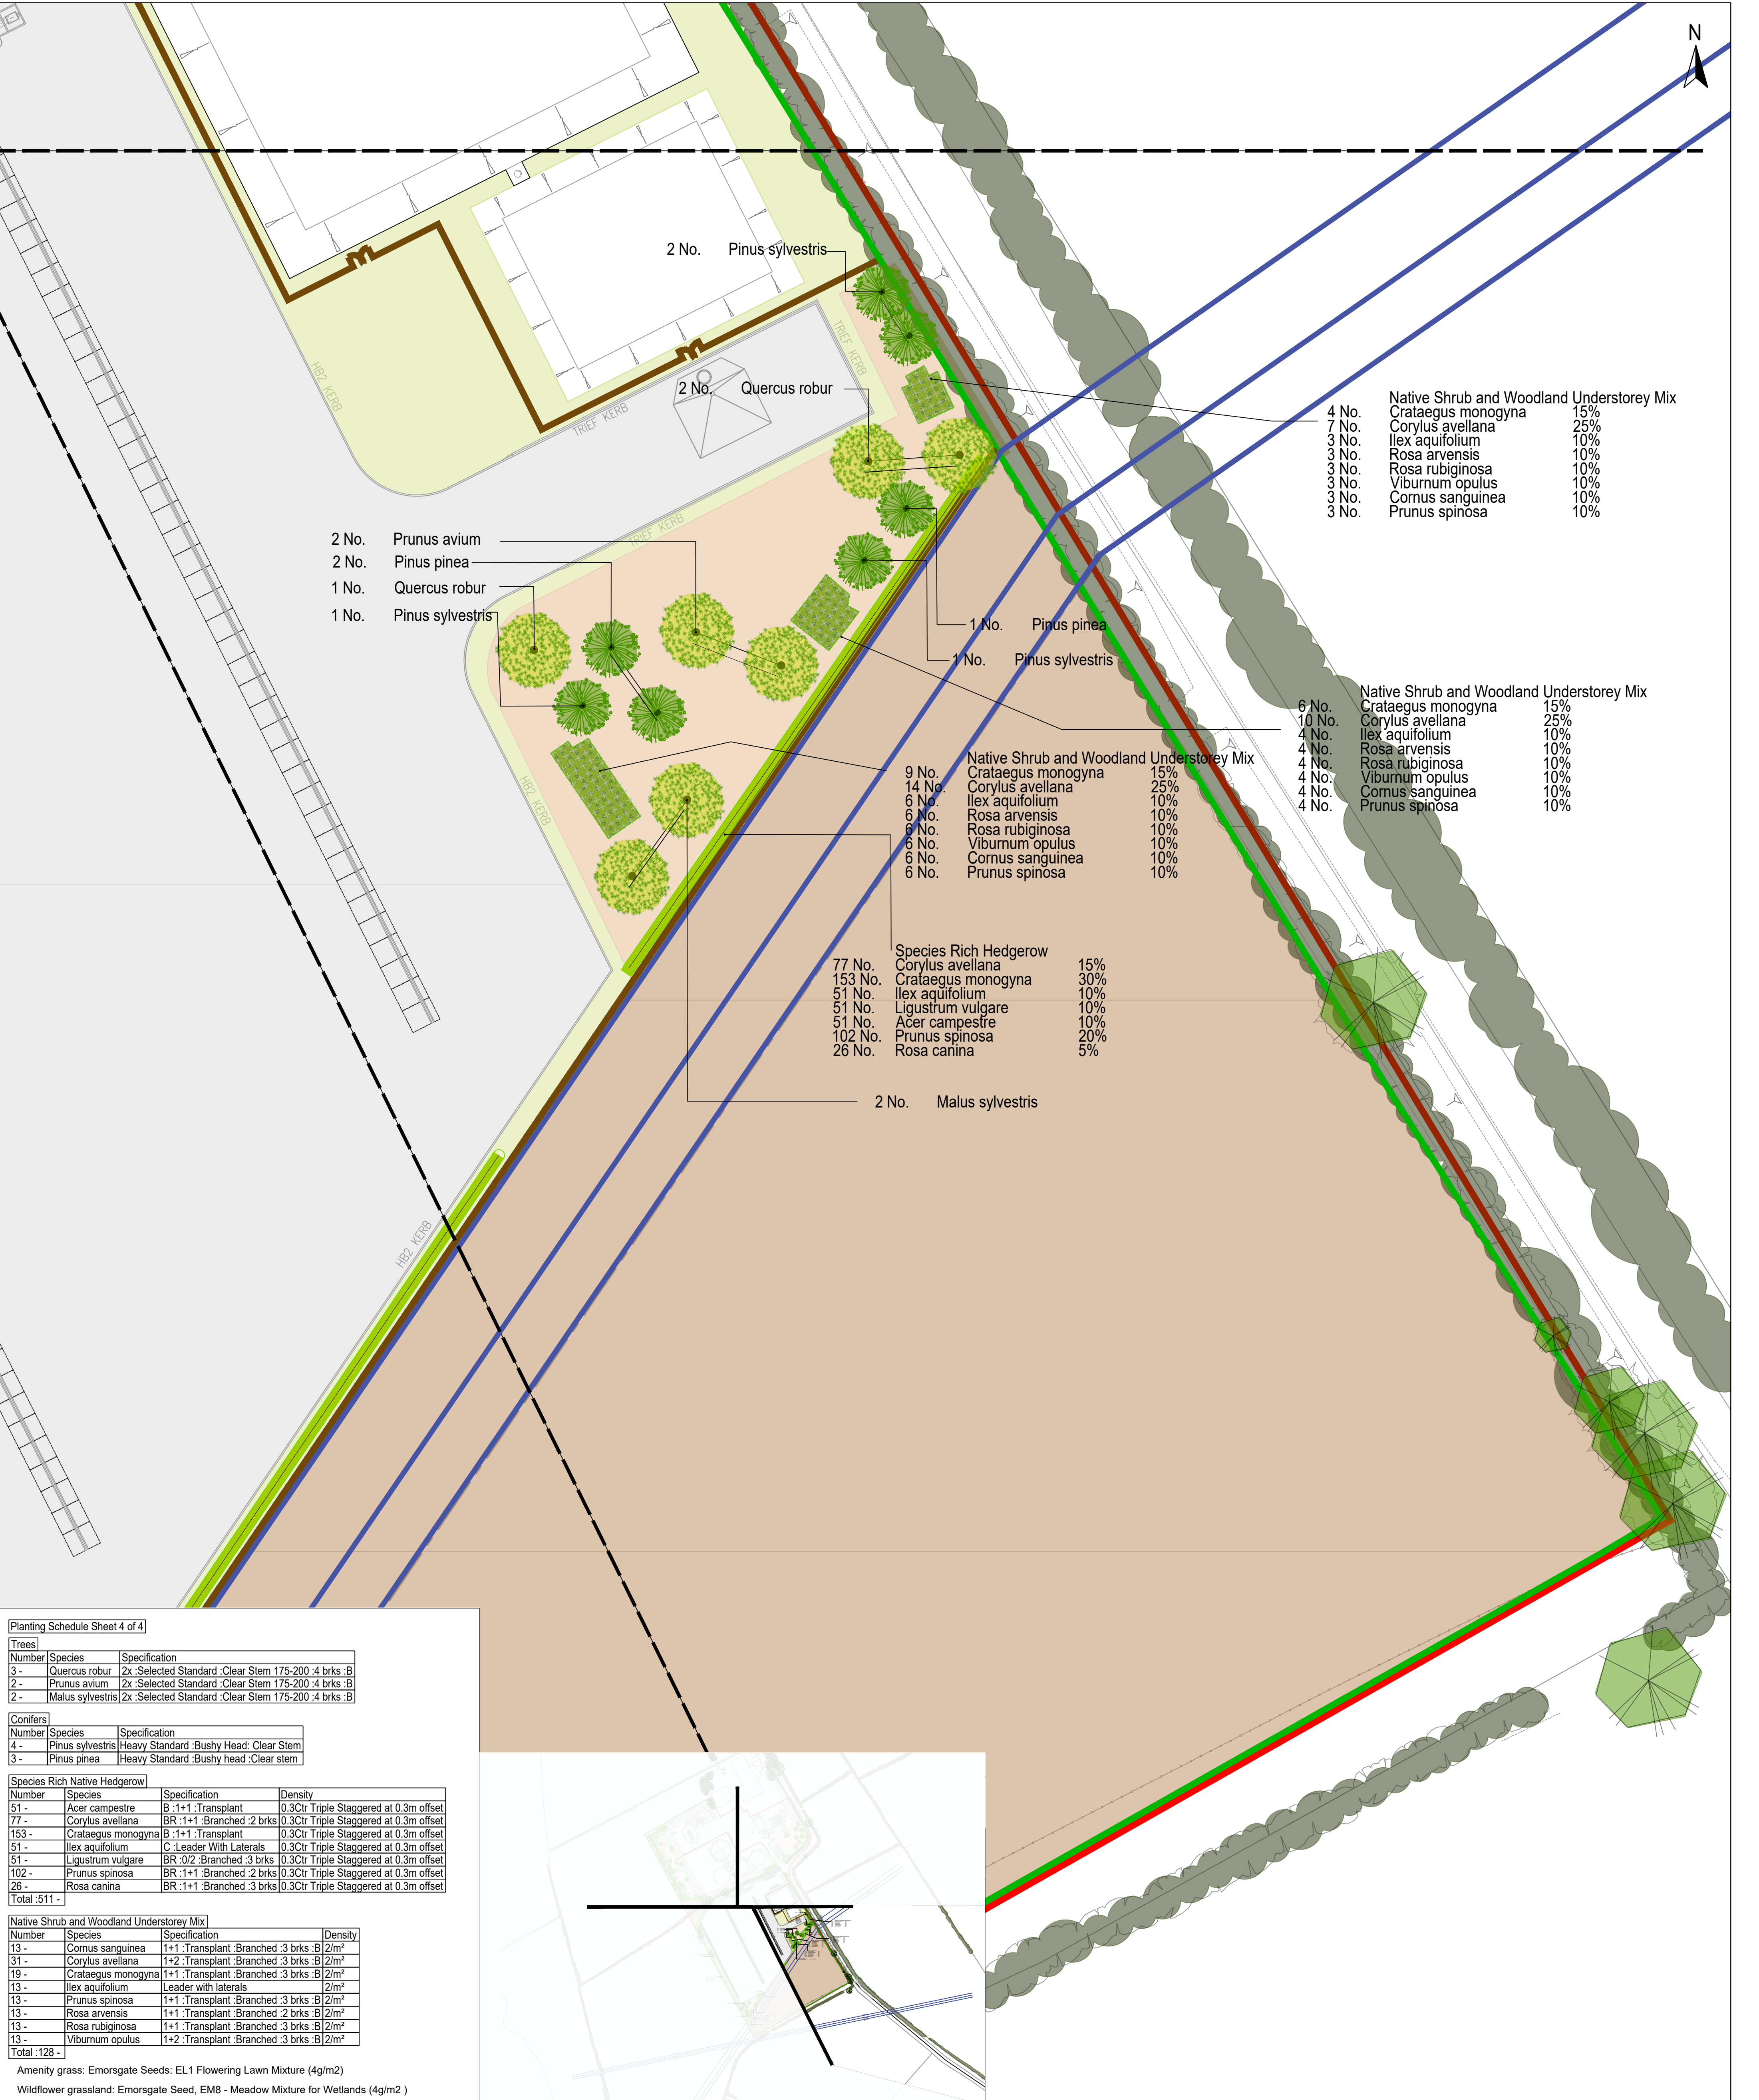

Planting Schedule Sheet 4 of 4			
Trees			
Number	Species	Specification	
3 -	Quercus robur	2x :Selected Standard :Clear Stem 175-200 :4 brks :B	
2 -	Prunus avium	2x :Selected Standard :Clear Stem 175-200 :4 brks :B	
2 -	Malus sylvestris	2x :Selected Standard :Clear Stem 175-200 :4 brks :B	
Conifers			
Number	Species	Specification	
4 -	Pinus sylvestris	Heavy Standard :Bushy Head :Clear Stem	
3 -	Pinus pinea	Heavy Standard :Bushy Head :Clear Stem	
Species Rich Native Hedgerow			
Number	Species	Specification	Density
51 -	Acer campestre	B :1+1 :Transplant	0.3Ctr Triple Staggered at 0.3m offset
77 -	Corylus avellana	BR :1+1 :Branched :2 brks	0.3Ctr Triple Staggered at 0.3m offset
153 -	Crataegus monogyna	B :1+1 :Transplant	0.3Ctr Triple Staggered at 0.3m offset
51 -	Ilex aquifolium	C :Leader With Laterals	0.3Ctr Triple Staggered at 0.3m offset
51 -	Ligustrum vulgare	BR :0/2 :Branched :3 brks	0.3Ctr Triple Staggered at 0.3m offset
102 -	Prunus spinosa	BR :1+1 :Branched :2 brks	0.3Ctr Triple Staggered at 0.3m offset
26 -	Rosa canina	BR :1+1 :Branched :3 brks	0.3Ctr Triple Staggered at 0.3m offset
Total :511 -			
Native Shrub and Woodland Understorey Mix			
Number	Species	Specification	Density
13 -	Cornus sanguinea	1+1 :Transplant :Branched :3 brks :B	2/m²
31 -	Corylus avellana	1+2 :Transplant :Branched :3 brks :B	2/m²
19 -	Crataegus monogyna	1+1 :Transplant :Branched :3 brks :B	2/m²
13 -	Ilex aquifolium	Leader with laterals	2/m²
13 -	Prunus spinosa	1+1 :Transplant :Branched :3 brks :B	2/m²
13 -	Rosa arvensis	1+1 :Transplant :Branched :2 brks :B	2/m²
13 -	Rosa rubiginosa	1+1 :Transplant :Branched :3 brks :B	2/m²
13 -	Viburnum opulus	1+2 :Transplant :Branched :3 brks :B	2/m²
Total :128 -			
Amenity grass: Emorsgate Seeds: EL1 Flowering Lawn Mixture (4g/m2)			
Wildflower grassland: Emorsgate Seed, EM8 - Meadow Mixture for Wetlands (4g/m2)			

LEGEND	
	Planning boundary
	1.1m Post and rail fence with rabbit proof mesh
	2.4m Security fence
	2.5m Acoustic timber fence
	Gate location
	Hardstanding
	Bund wall
	Agricultural field
	Oil pipeline and 12m easement
Green Infrastructure	
	Existing tree retained
	Existing hedgerows
	Existing rough grassland
	Proposed tree
	Species-rich native hedgerow
	Wildflower grassland
	Amenity grassland
	Native shrubs and woodland understorey

DETAIL: UNDERSTOREY SHRUB PLANTING LAYOUT GRID - 2 plants per sqm	
SCALE 1:200	
X Understorey shrubs (planted in groups of 3-5 of the same species)	
DETAIL: HEDGE PLANTING TRIPLE ROW LAYOUT	
SCALE 1:100	
Hedge transplants (to be random mixed in groups of 3-5 of the same species)	

Rev.		Date	Amendment	Drawn	Chkd.	Appd.
04	24/01/2023	Amendments made following SBC comments	JG	CS	CS	
03	29/11/2021	Minor layout and wildflower area amendments	PC	AT	AT	
02	01/11/2021	Minor layout and key amendments	PC	AT	AT	
01	22/10/2021	Amended layout to reflect pipeline buffer	TD	AT	AT	

Client	
Biomethane Castle Eaton Ltd	
Project Title	
Castle Eaton AD Plant, Swindon	
Drawing Title	
Mitigation Planting Plan Sheet 4 of 4	
File Path	
RSK/HHLs/P32402/05/03	



18 Frogmore Rd,
Hemel Hempstead,
HP3 9RT

Tel: +44 (0) 1442 437500
Email: landscape@rsk.co.uk
Web: www.rskgroup.com

Drawn GS	Date 23.11.20	Checked AT	Date 10.12.20	Approved AT	Date 10.12.20
Scale 1:250		Orig Size A1		Status Planning	
Drawing No. 004					Rev. 04



18 Frogmore Rd,
Hemel Hempstead,
HP3 9RT

Tel: +44 (0) 1442 437500
Email: landscape@rsk.co.uk
Web: www.rskgroup.com